




PROPOSED FIRST FLOOR PLAN

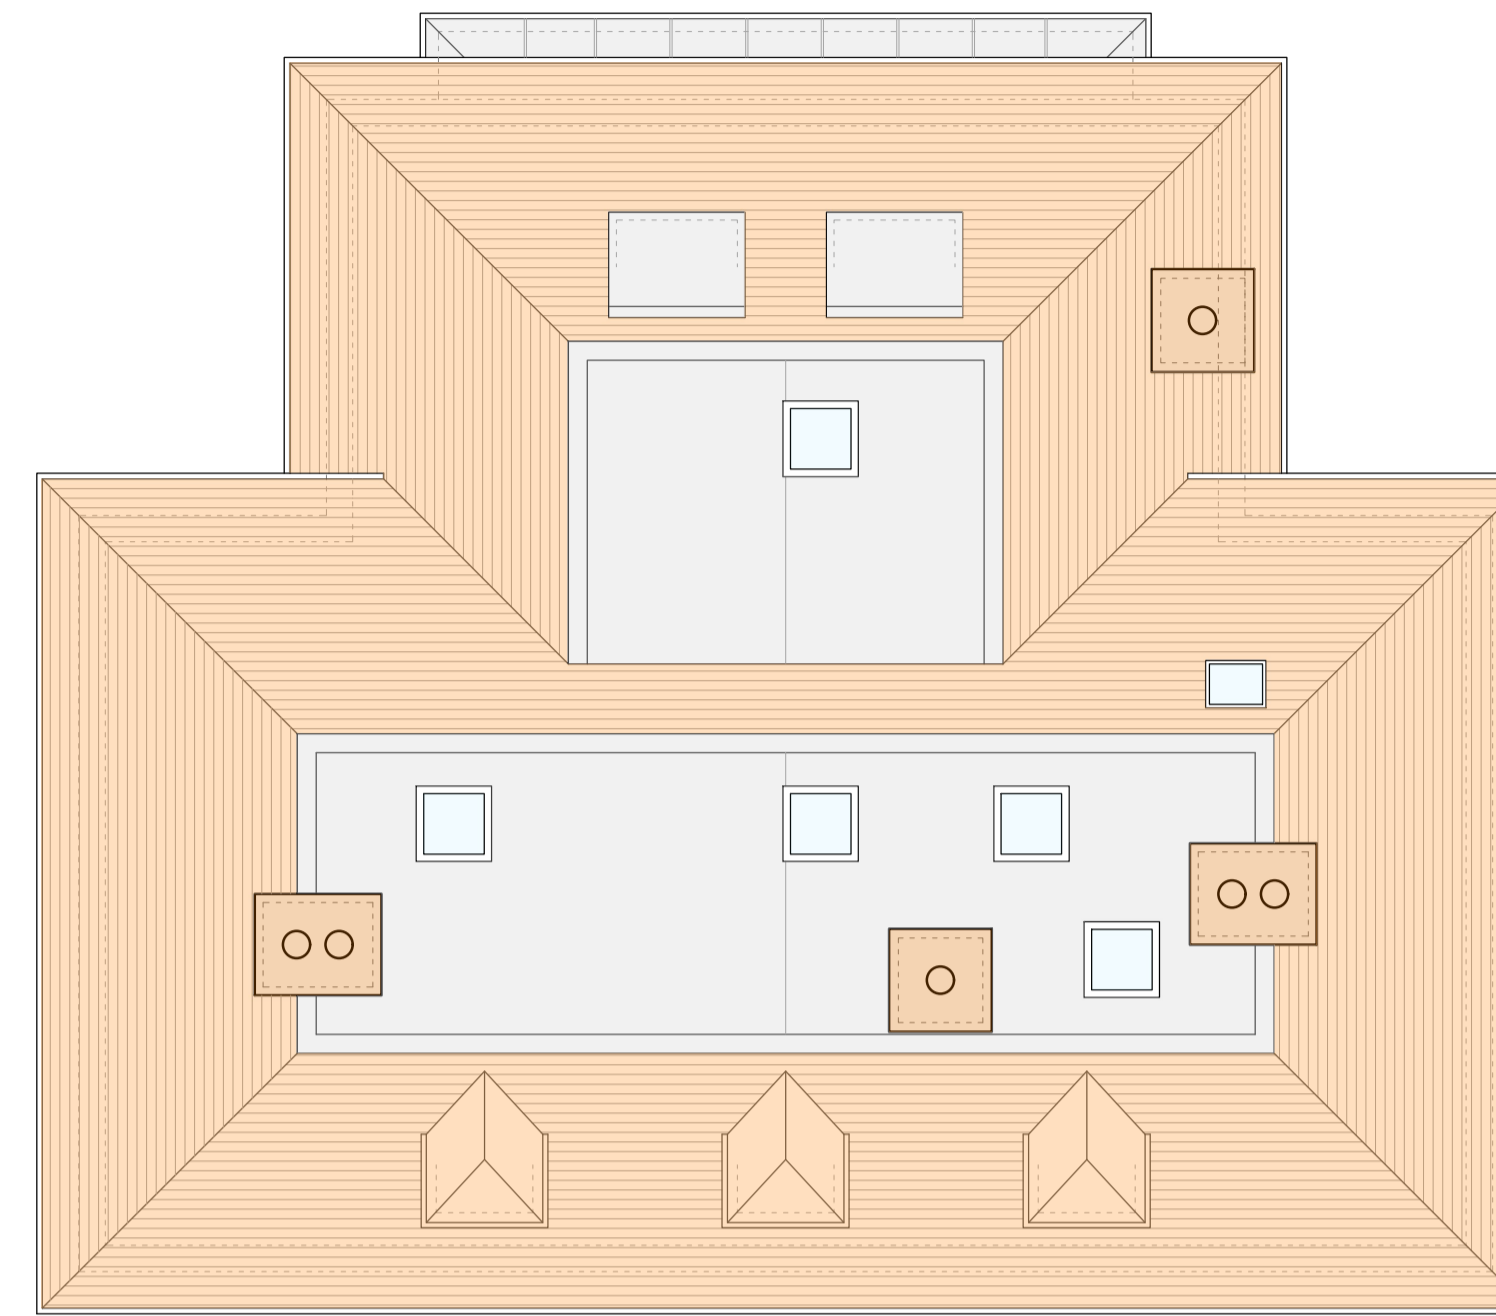

PROPOSED ROOF PLAN

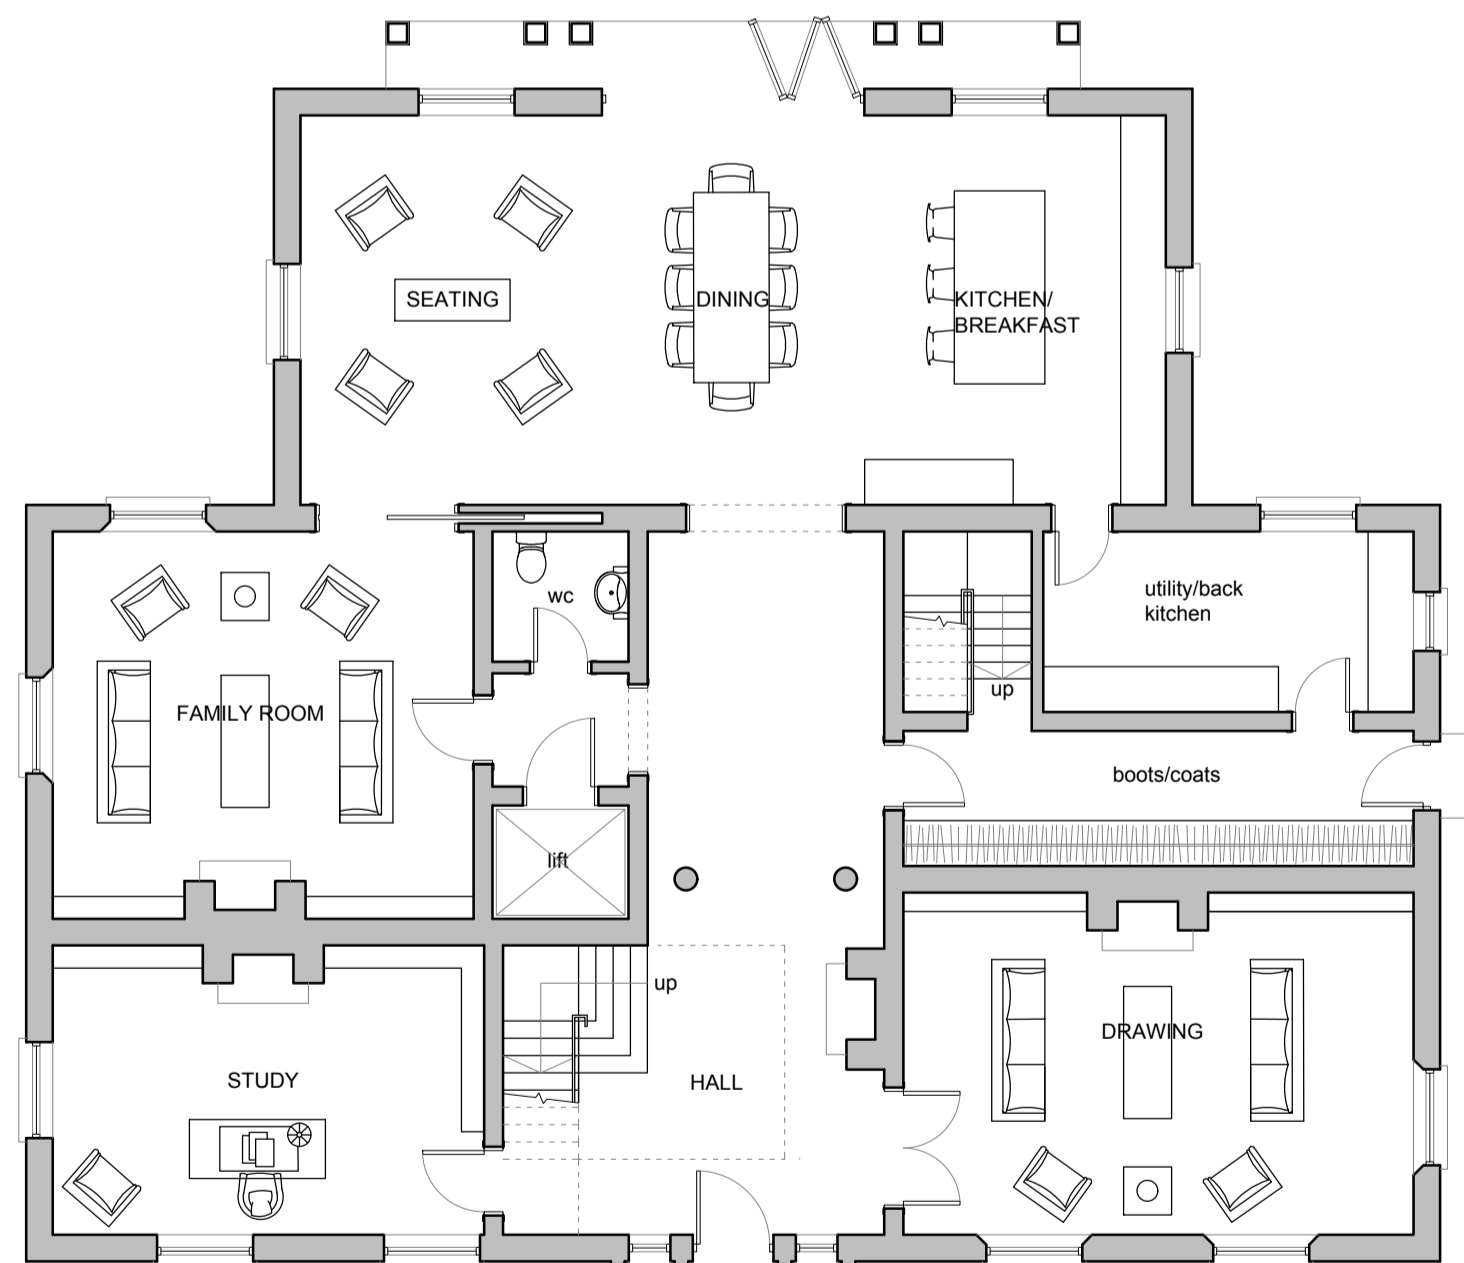

PROPOSED GROUND FLOOR PLAN

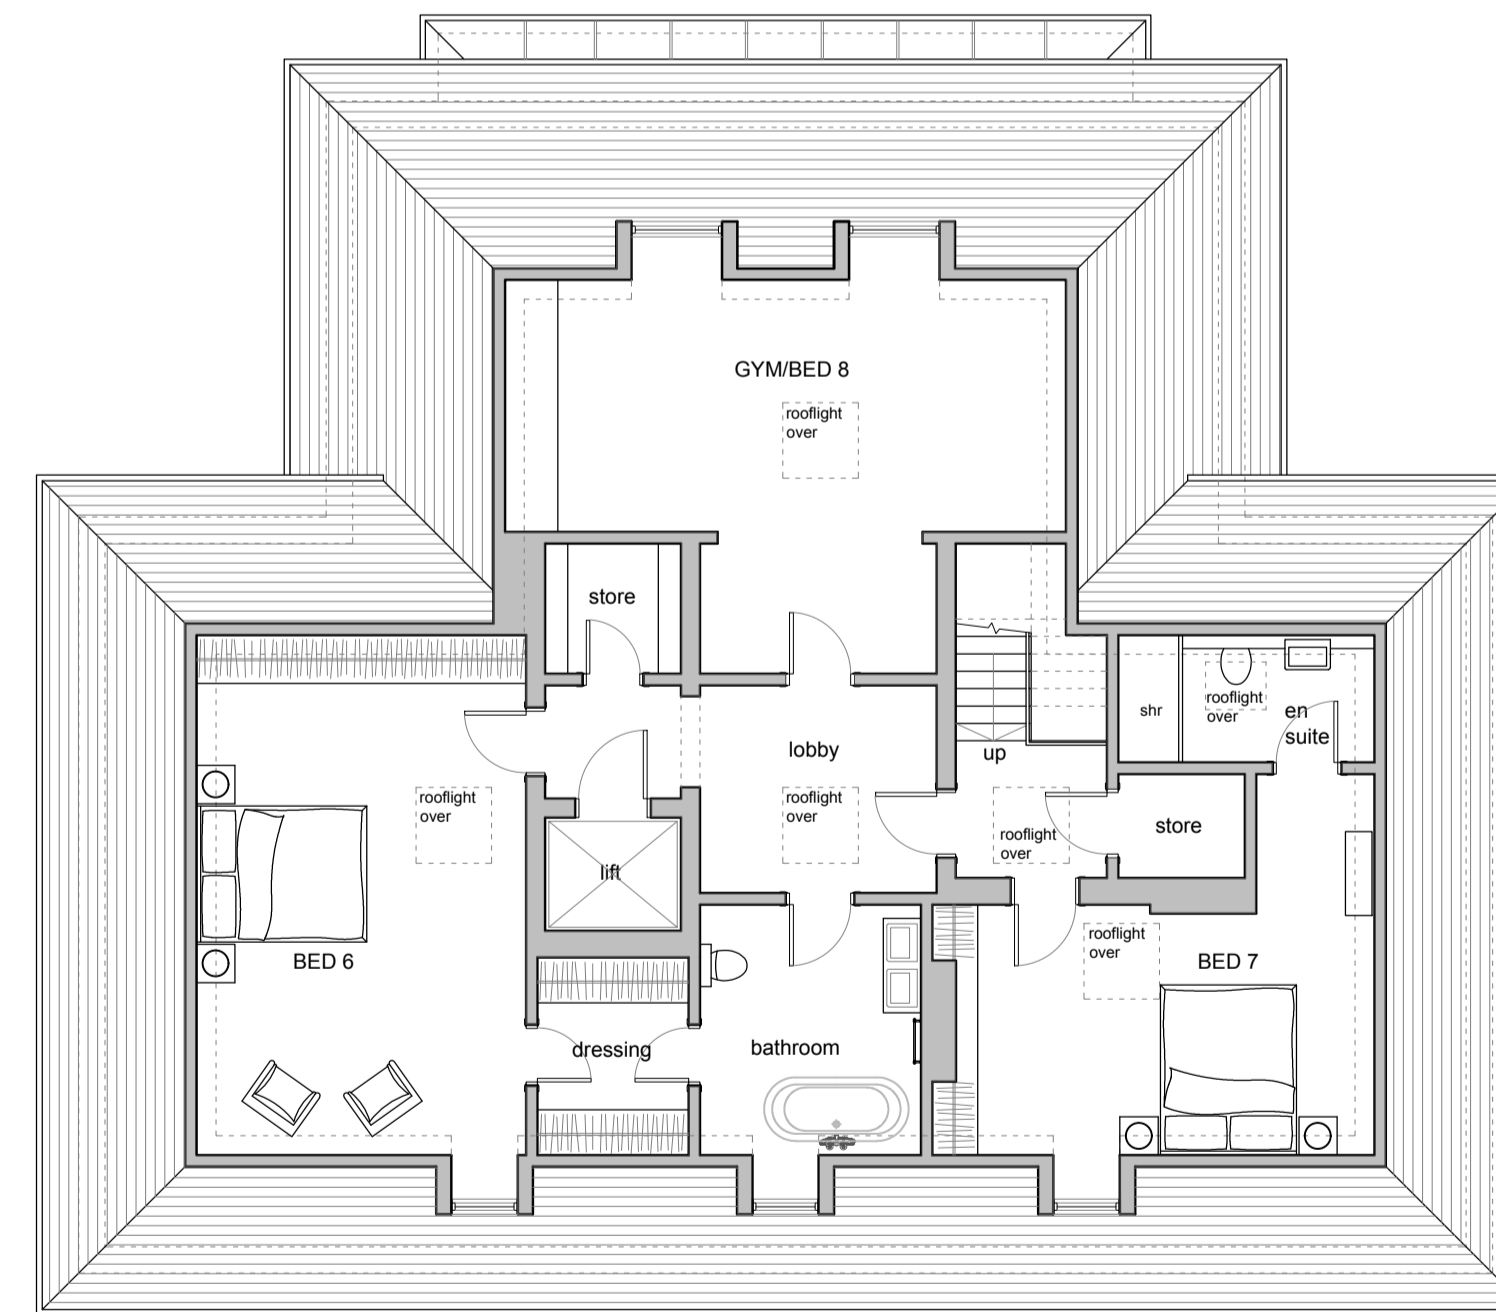

PROPOSED SECOND FLOOR PLAN

Note

This drawing is not to be scaled. Use figured dimensions only. All dimensions are to be checked on site and any discrepancies, errors or omissions are to be reported to the architect prior to commencement of works.

Subject to detailed dimensional survey -Please note these drawings are based on existing drawings prepared by others. BB Partnership cannot be held responsible for any discrepancies and/or inaccuracy that may arise

ALL DIMENSIONS APPROXIMATE

FOR PLANNING

I * Iddimm/y | Description
Description

project Stradbroke Drive Chigwell		
drawing Proposed House Floor Plans		
date April '19	scale 1:100 @ A1	revision
drg.no. FCS-71		A