





PROPOSED FRONT ELEVATION

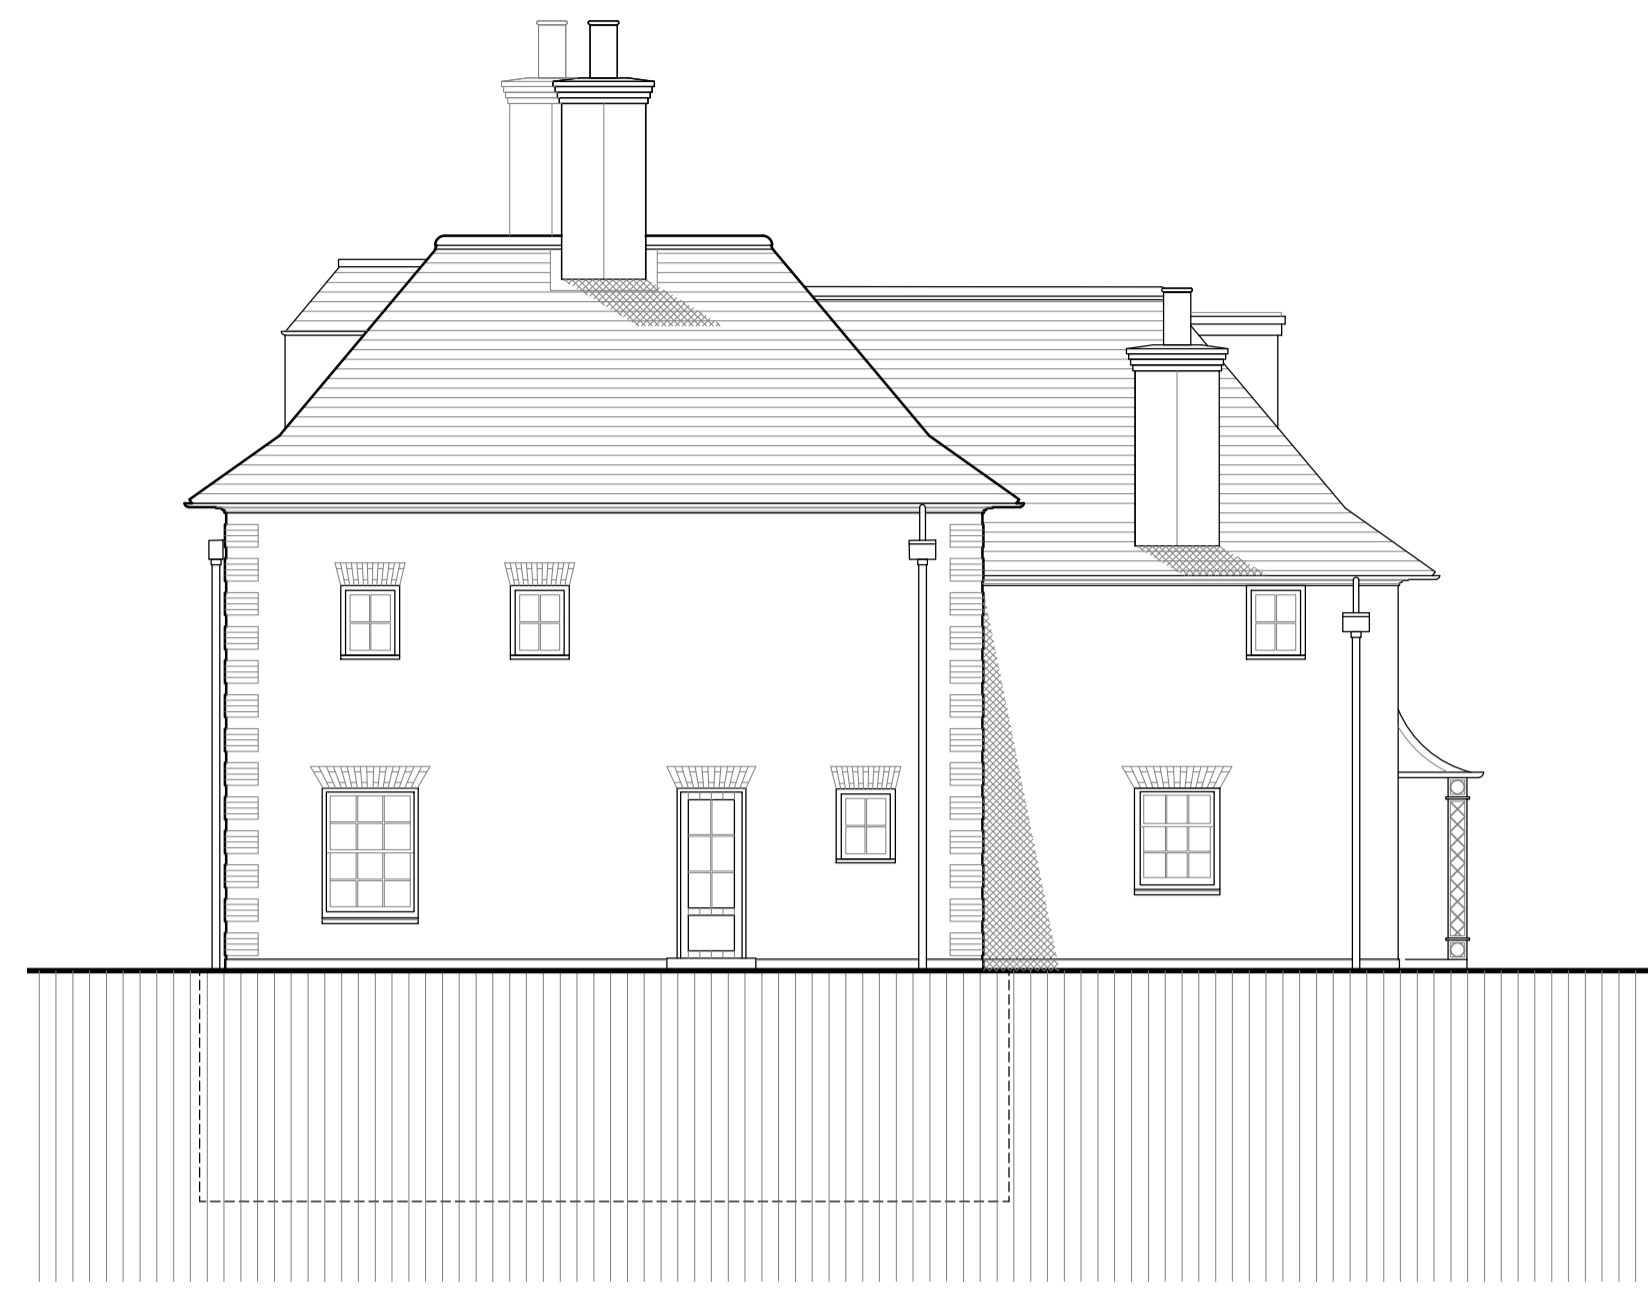

PROPOSED SIDE ELEVATION

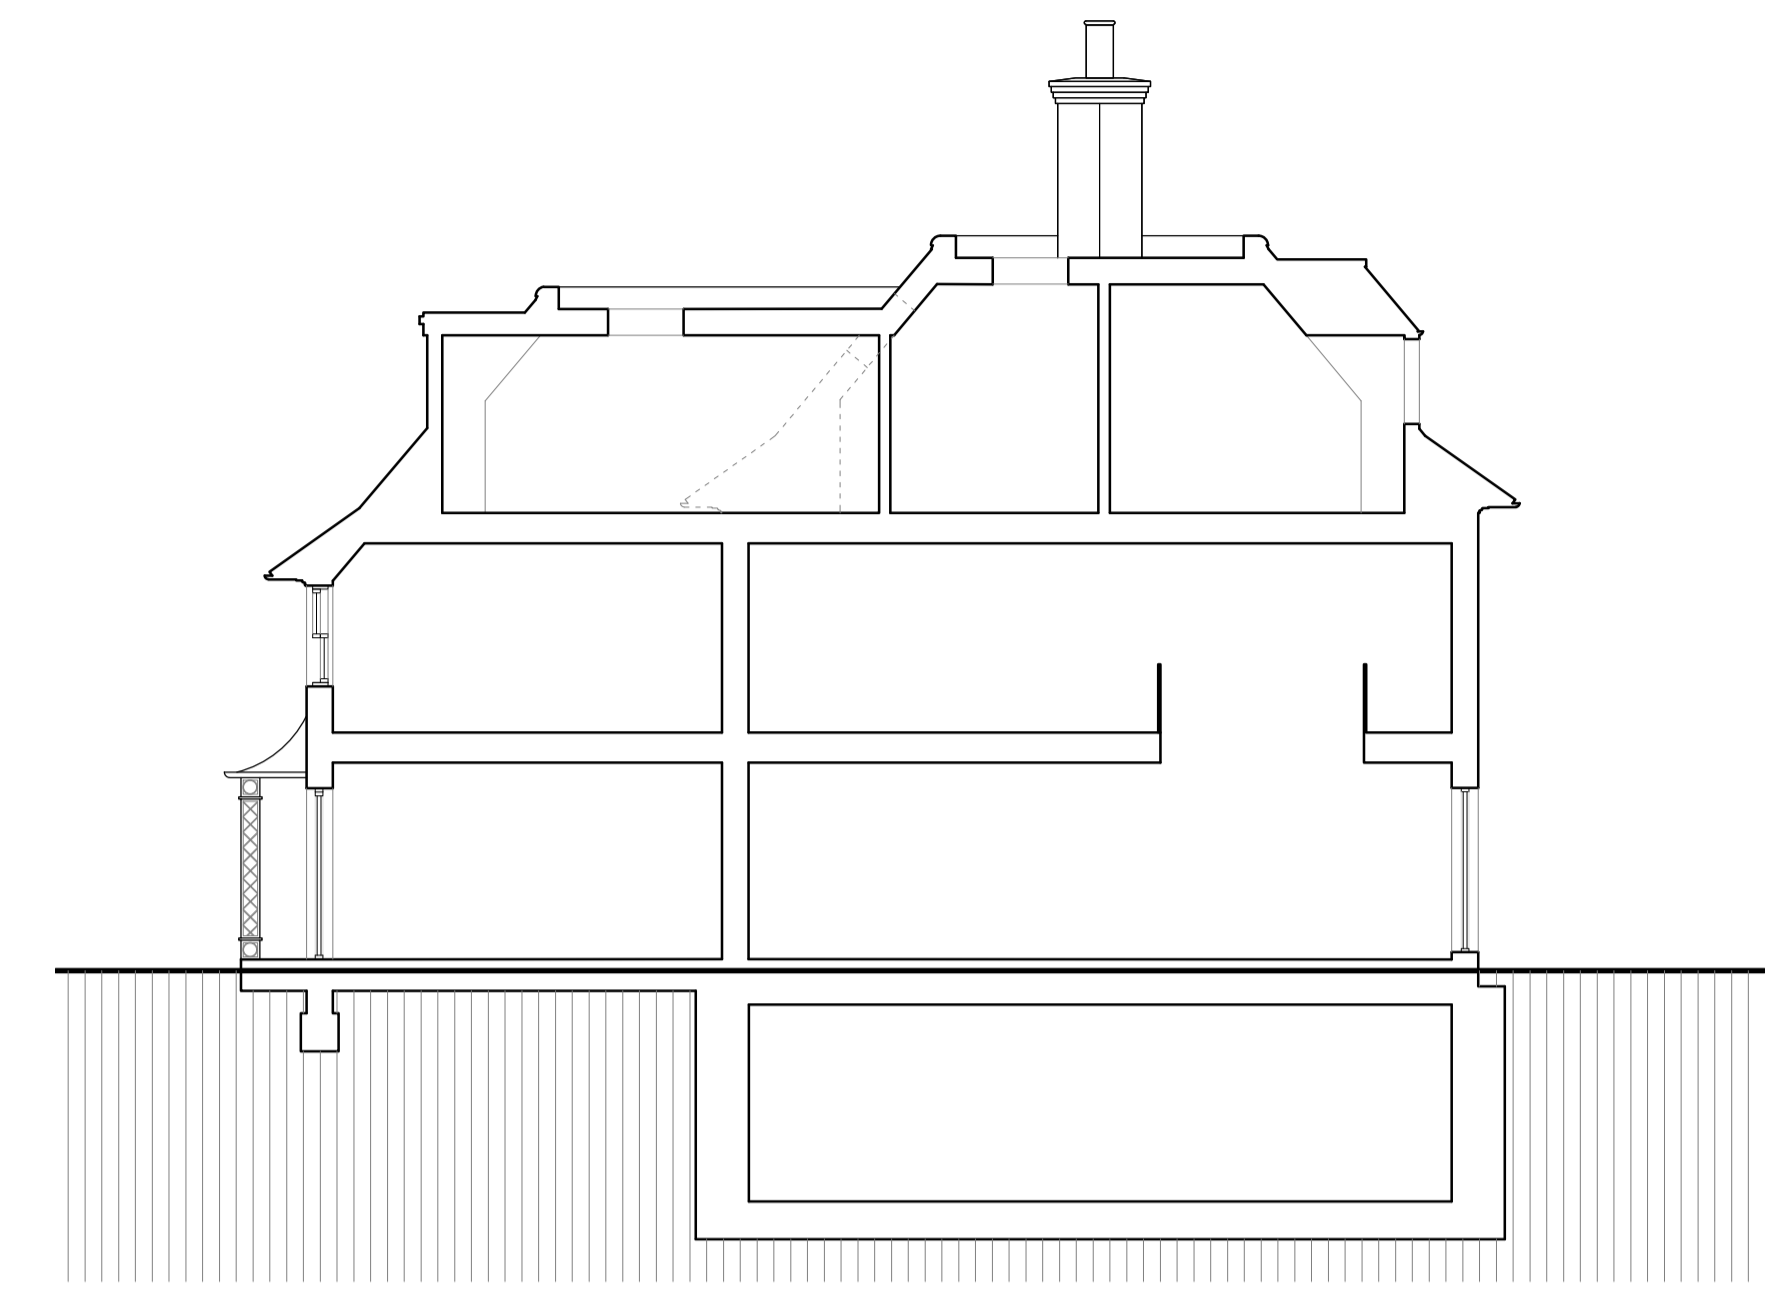

PROPOSED SECTION



PROPOSED SIDE ELEVATION



PROPOSED REAR ELEVATION

Note

This drawing is not to be scaled. Use figured dimensions only. All dimensions are to be checked on site and any discrepancies, errors or omissions are to be reported to the architect prior to commencement of works.

Subject to detailed dimensional survey -Please note these drawings are based on existing drawings prepared by others. BB Partnership cannot be held responsible for any discrepancies and/or inaccuracy that may arise

ALL DIMENSIONS APPROXIMATE

FOR PLANNING

1" = 100mm/1" Description Description By I

project Stradbroke Drive Chigwell	
drawing Proposed house elevations	
scale 1:100 @ A1	revision
drg.no. FCS-72	A