


Unit Type	Level	Total
1B/2P	First Floor	2
2B/3P	First Floor	2
3B/4P	First Floor	1
1B/1P	Second Floor	4
	Overall Total	9

Notes: Do Not Scale  
Check all dimensions on site  
© Dunthorne Parker Architects

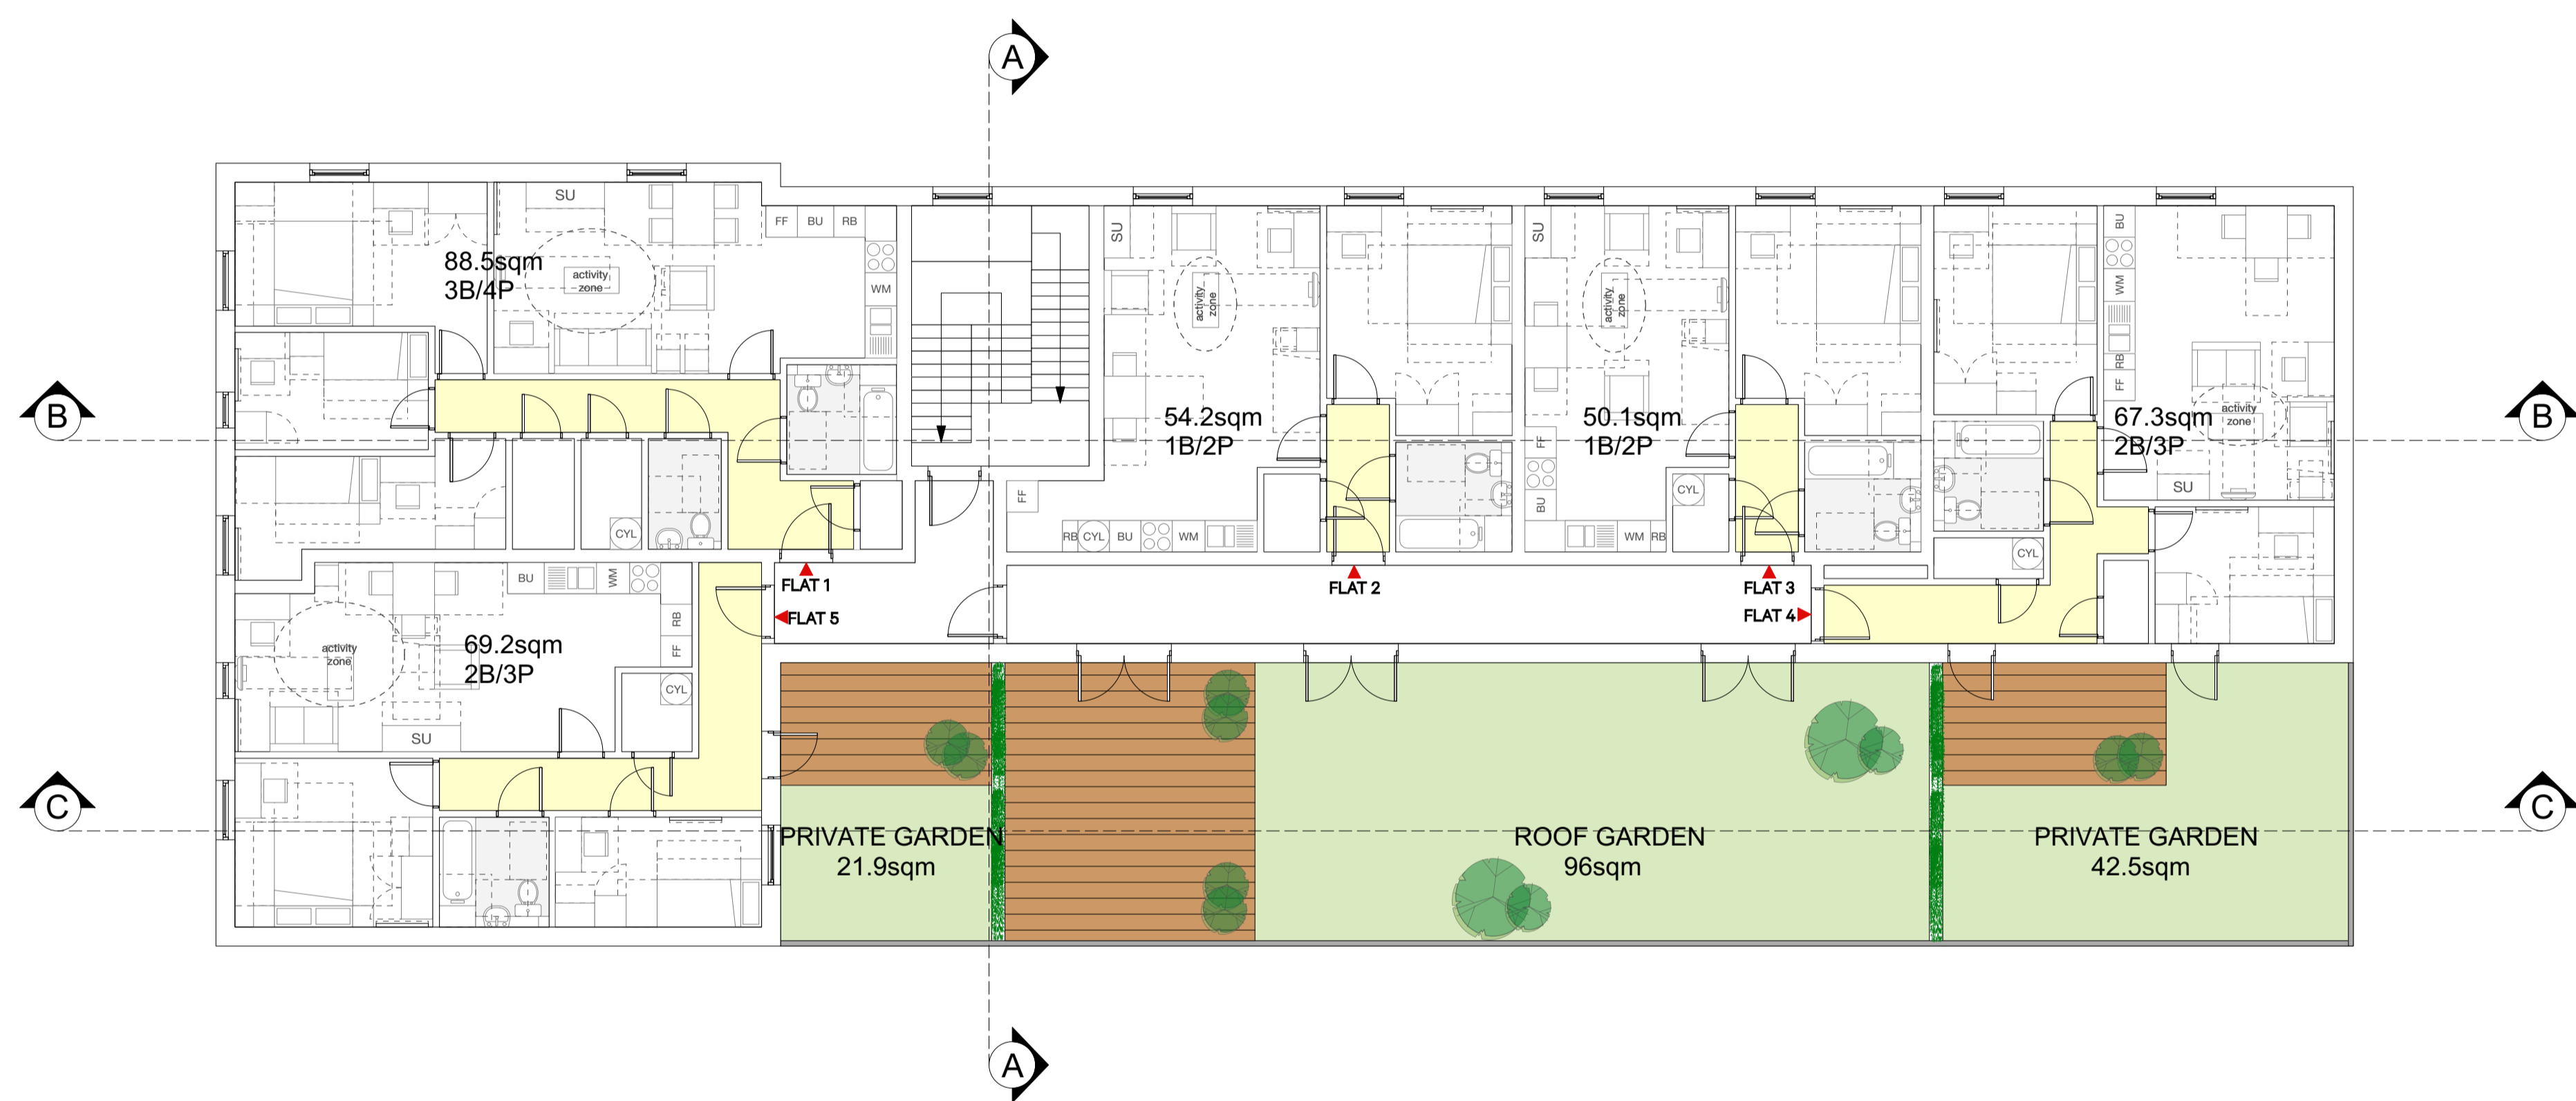

## PLANNING

No	Date	By	Chkd	Revision
Project				
11-13 High Street, Camberley				
Drawing				
Proposed First Floor Plan				
Job		Dwg No.		
1360		301		
Scale		By	Date Drawn	
1:100@A1 1:200@A3 FT			14/03/18	

**DPA** DUNTHORNE  
PARKER  
ARCHITECTS

t 0207 258 0411  
e mail@dunthorneparker.co.uk  
w www.dunthorneparkerarchitects.co.uk  
a Unit 22 | The Artworks | Elephant Road  
London | SE17 1AY

