


Unit Type	Level	Total
1B/2P	First Floor	2
2B/3P	First Floor	2
3B/4P	First Floor	1
1B/1P	Second Floor	4
	Overall Total	9

Notes: Do Not Scale
Check all dimensions on site
© Dunthorne Parker Architects

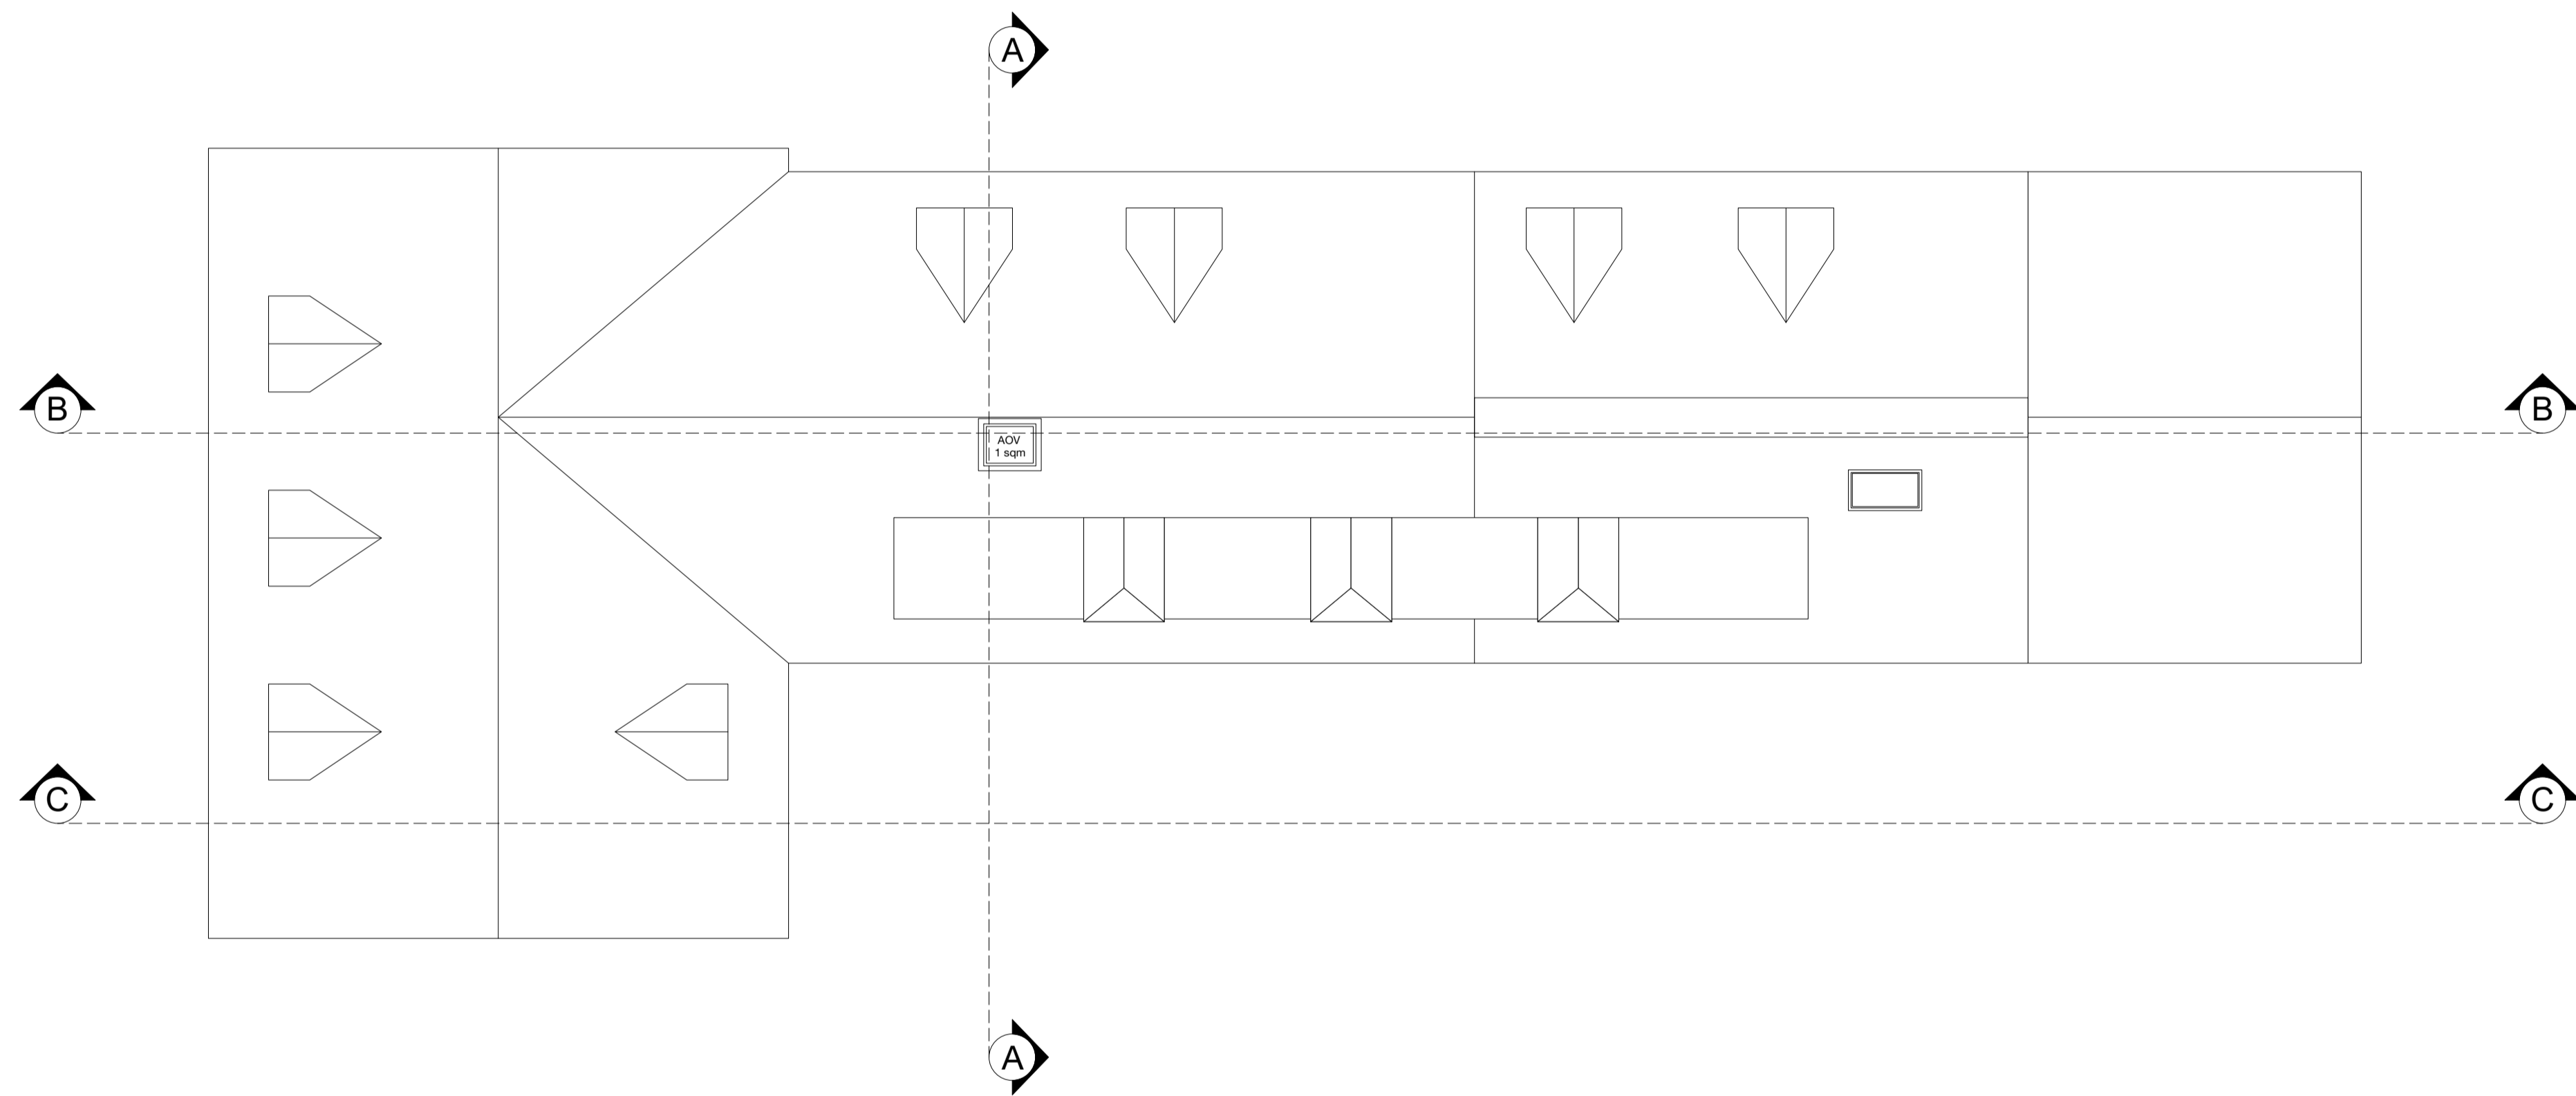

PLANNING

No	Date	By	Chkd	Revision

Project
11-13 High Street, Camberley

Drawing
Proposed Ground Floor Plan

Job
1360

Dwg No.
300

Scale
1:100@A1 1:200@A3 FT

By
12/02/18

Date Drawn
12/02/18

DPA DUNTHORNE
PARKER
ARCHITECTS

t 0207 258 0411
e mail@dunthorneparker.co.uk
w www.dunthorneparkerarchitects.co.uk
a Unit 22 | The Artworks | Elephant Road
London | SE17 1AY

0 4 5 6 7 8 M

