




Unit Type	Level	Total
1B/2P	First Floor	2
2B/3P	First Floor	2
3B/4P	First Floor	1
1B/1P	Second Floor	4
	Overall Total	9

Notes: Do Not Scale
Check all dimensions on site
© Dunthorne Parker Architects

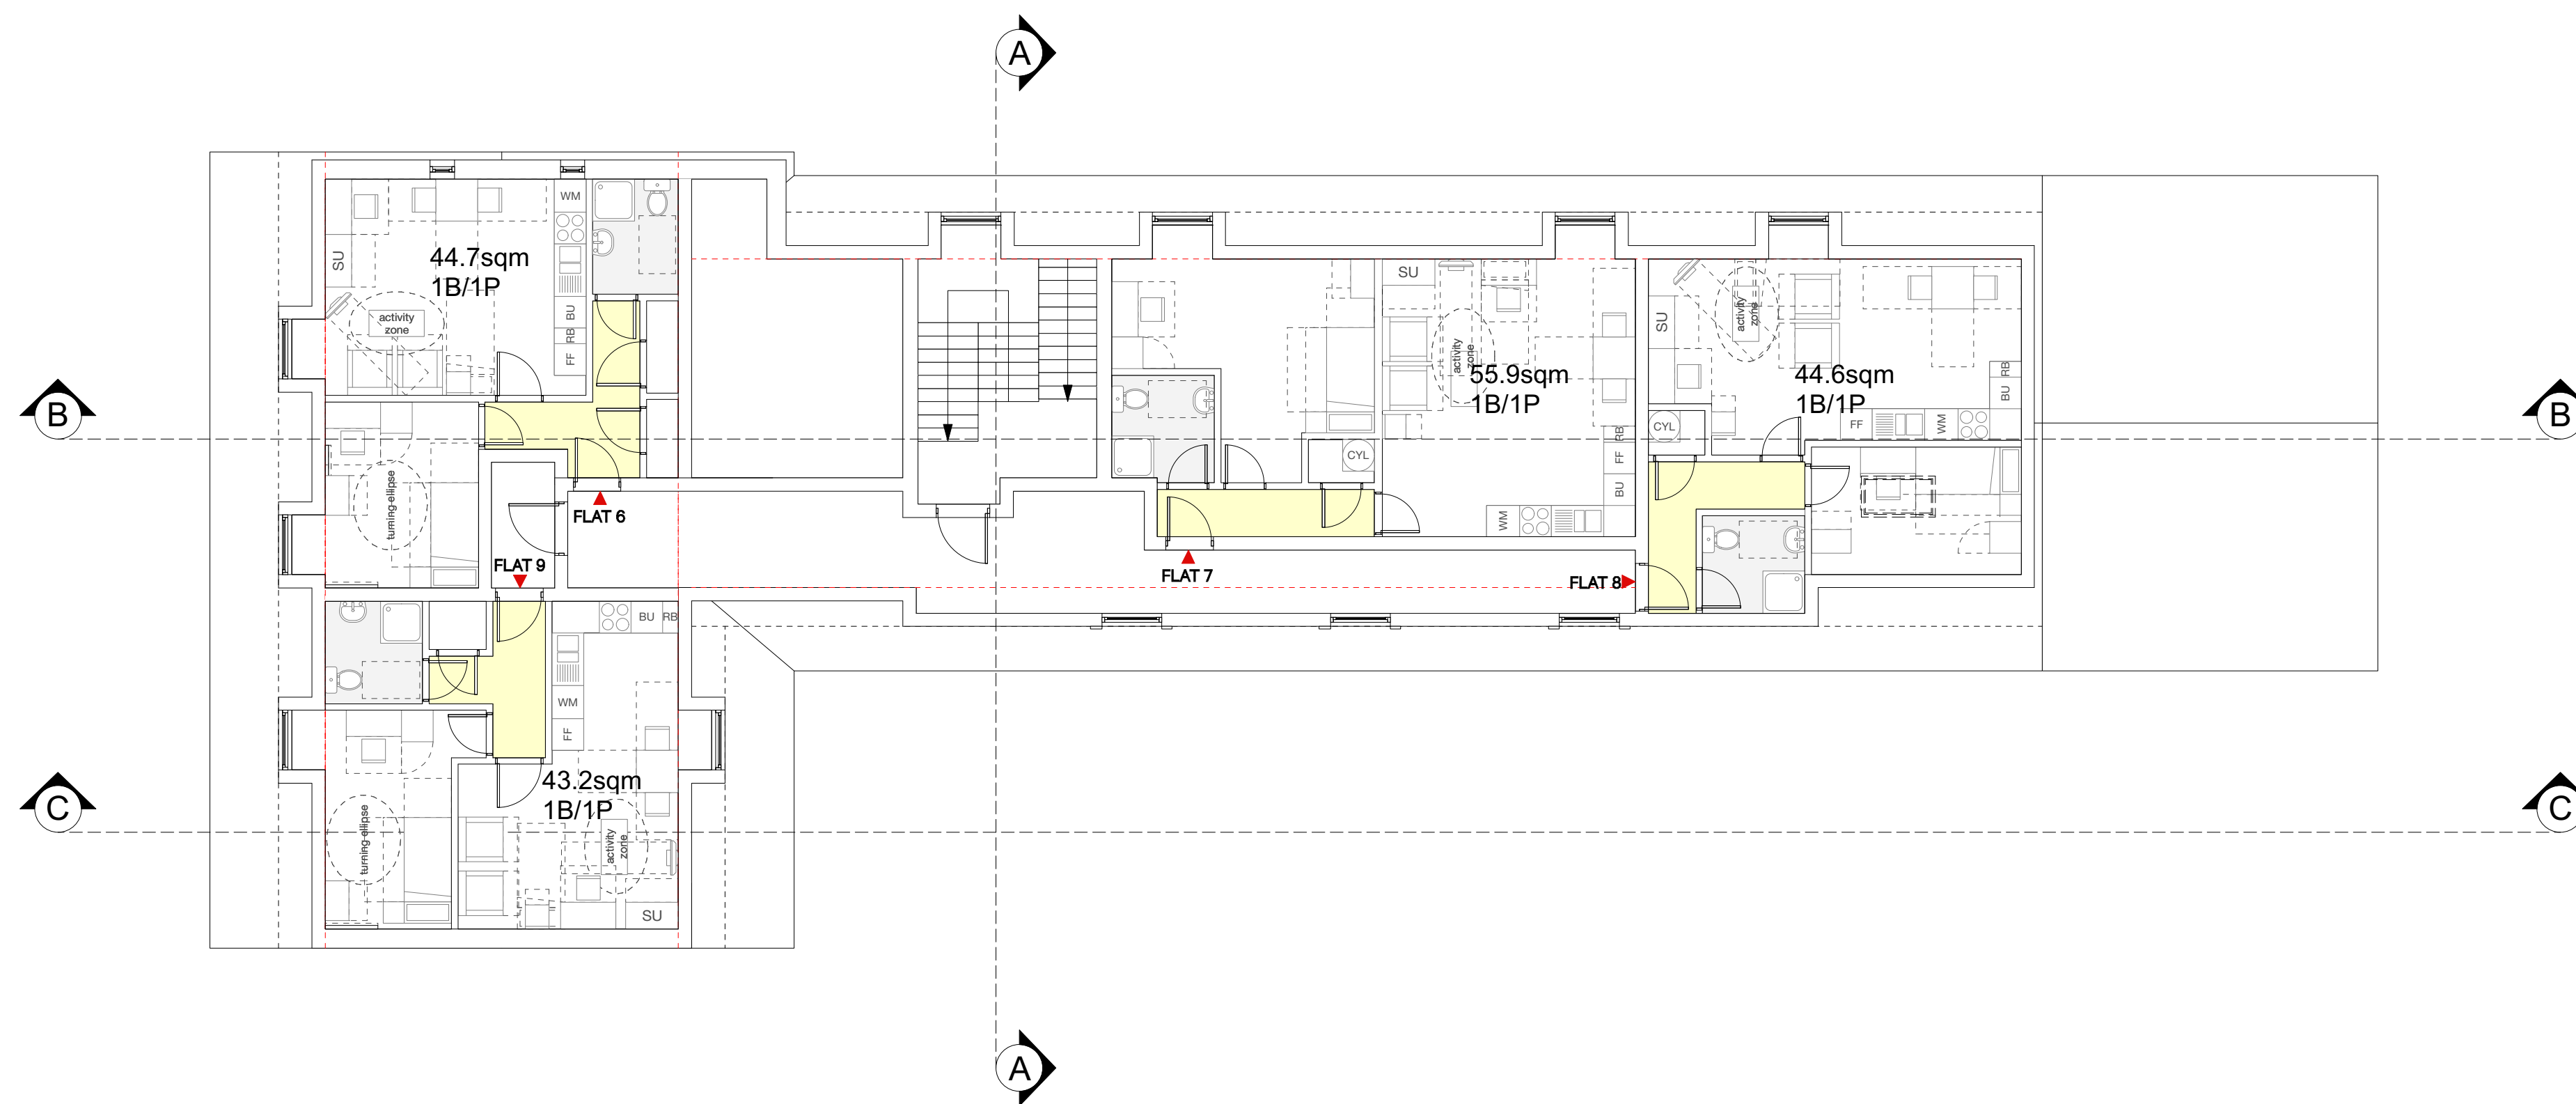

PLANNING

No	Date	By	Chkd	Revision
Project				
11-13 High Street, Camberley				
Drawing				
Proposed Second Floor Plan				
Job		Dwg No.		
1360		302		
Scale	By	Date Drawn		
1:100@A1	1:200@A3 FT	14/03/18		

 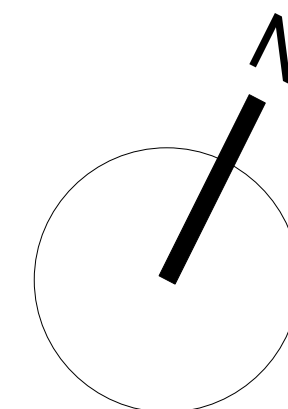

DPA DUNTHORNE
PARKER
ARCHITECTS

t 0207 258 0411
e mail@dunthorneparker.co.uk
w www.dunthorneparkerarchitects.co.uk
a Unit 22 | The Artworks | Elephant Road
London | SE17 1AY