



rear elevation - plots 7-8


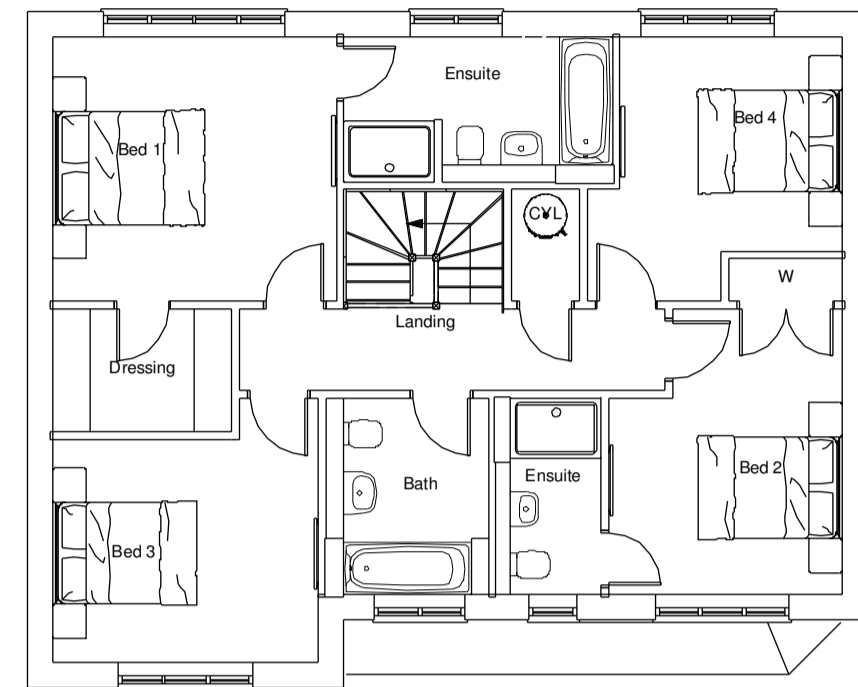


first floor plans

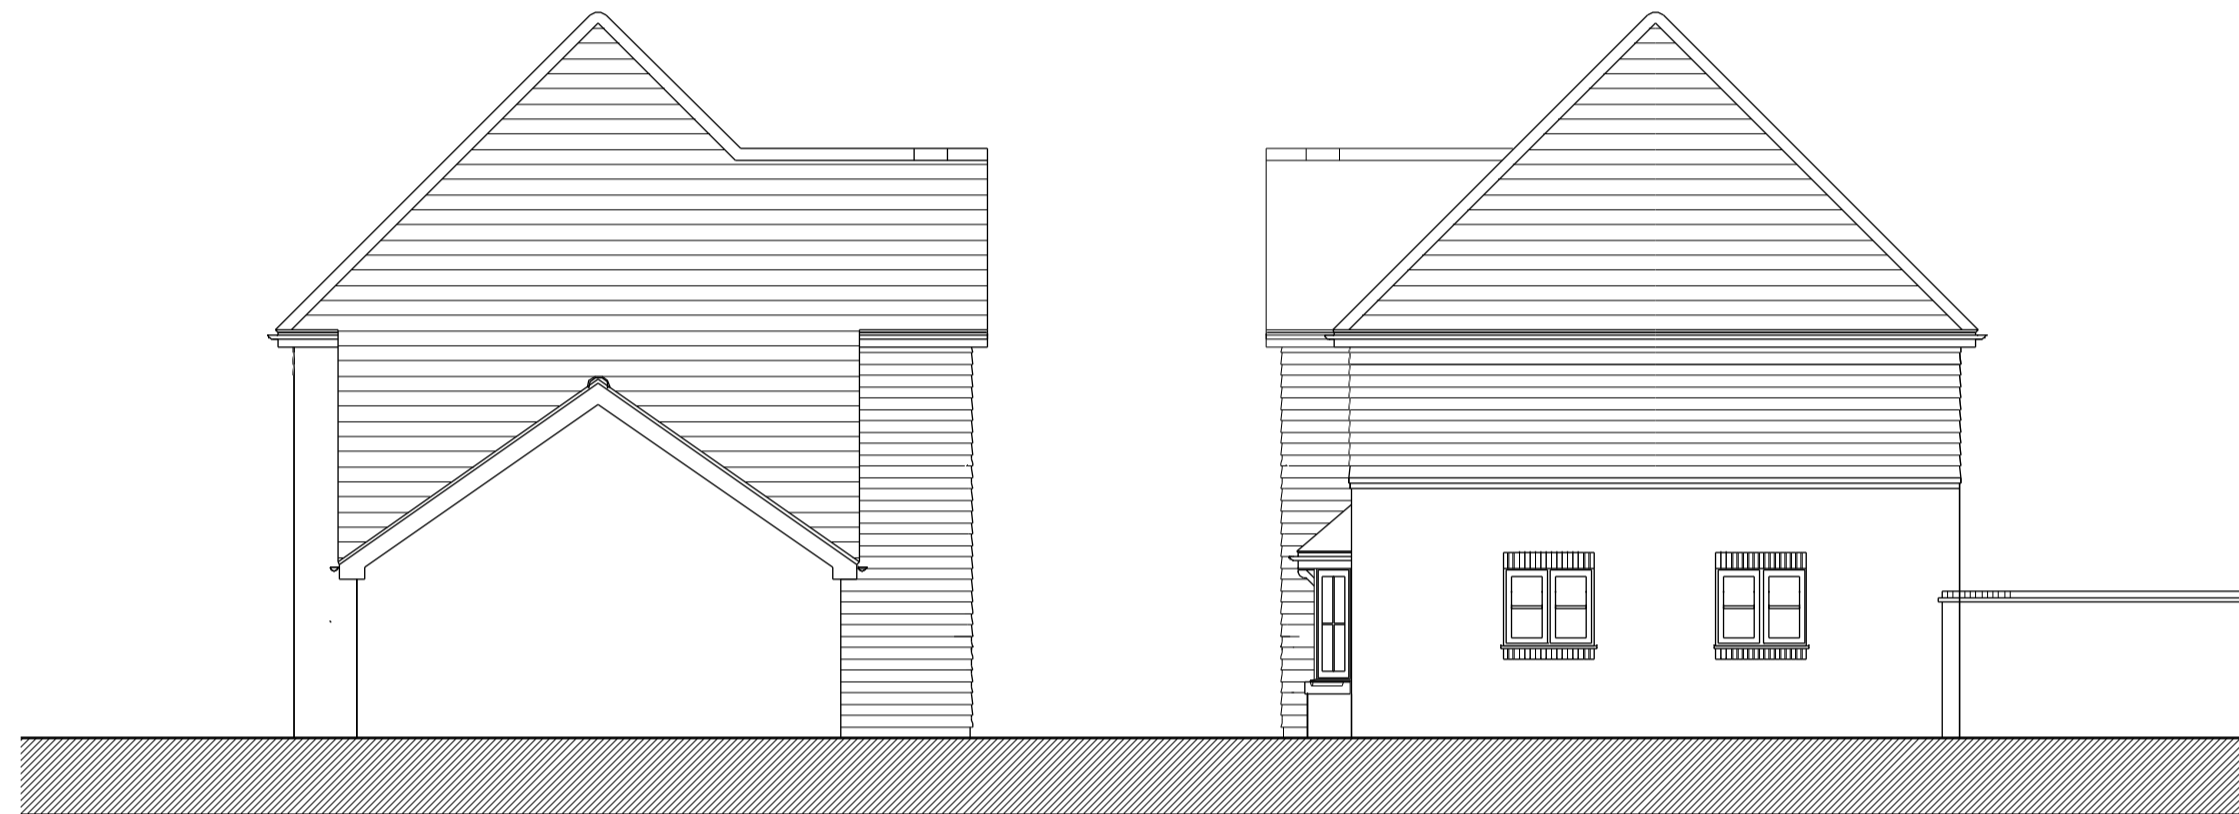


left side elevation - plot 8

right side elevation - plot 8

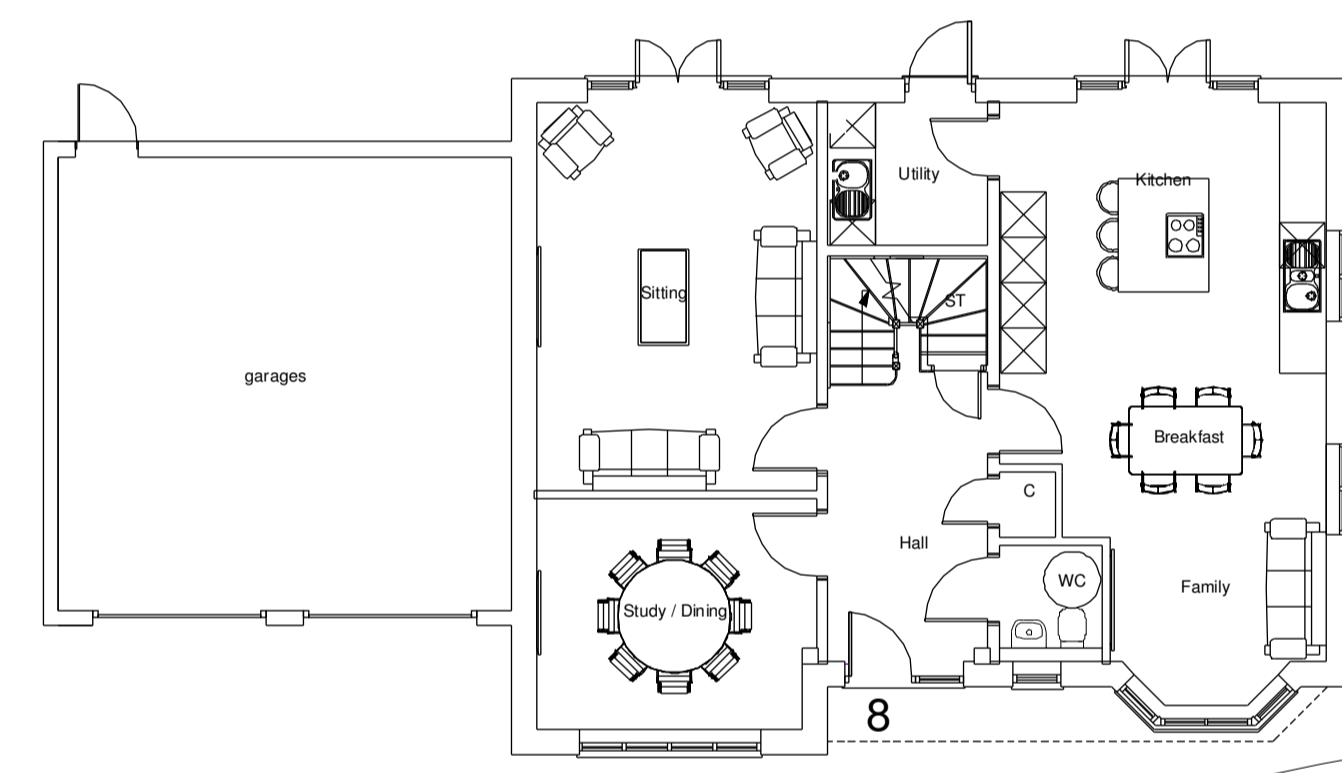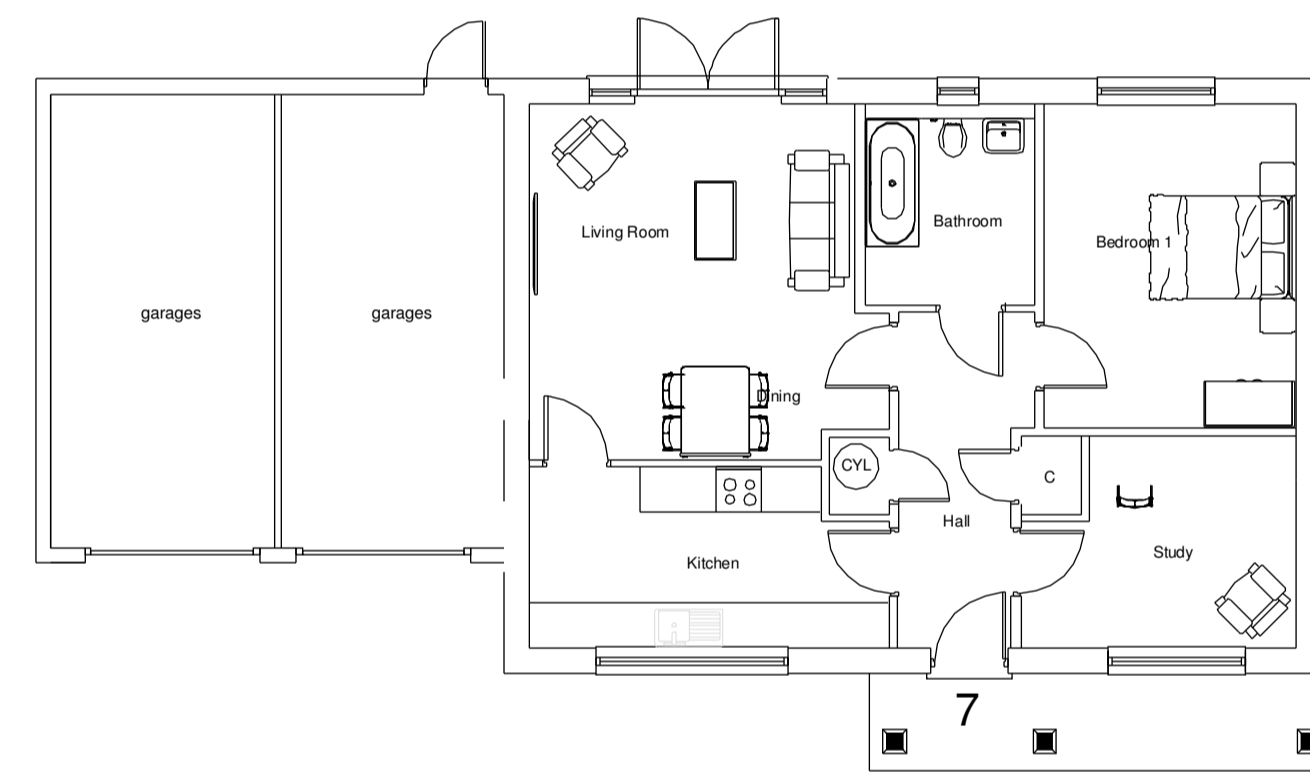

ground floor plans

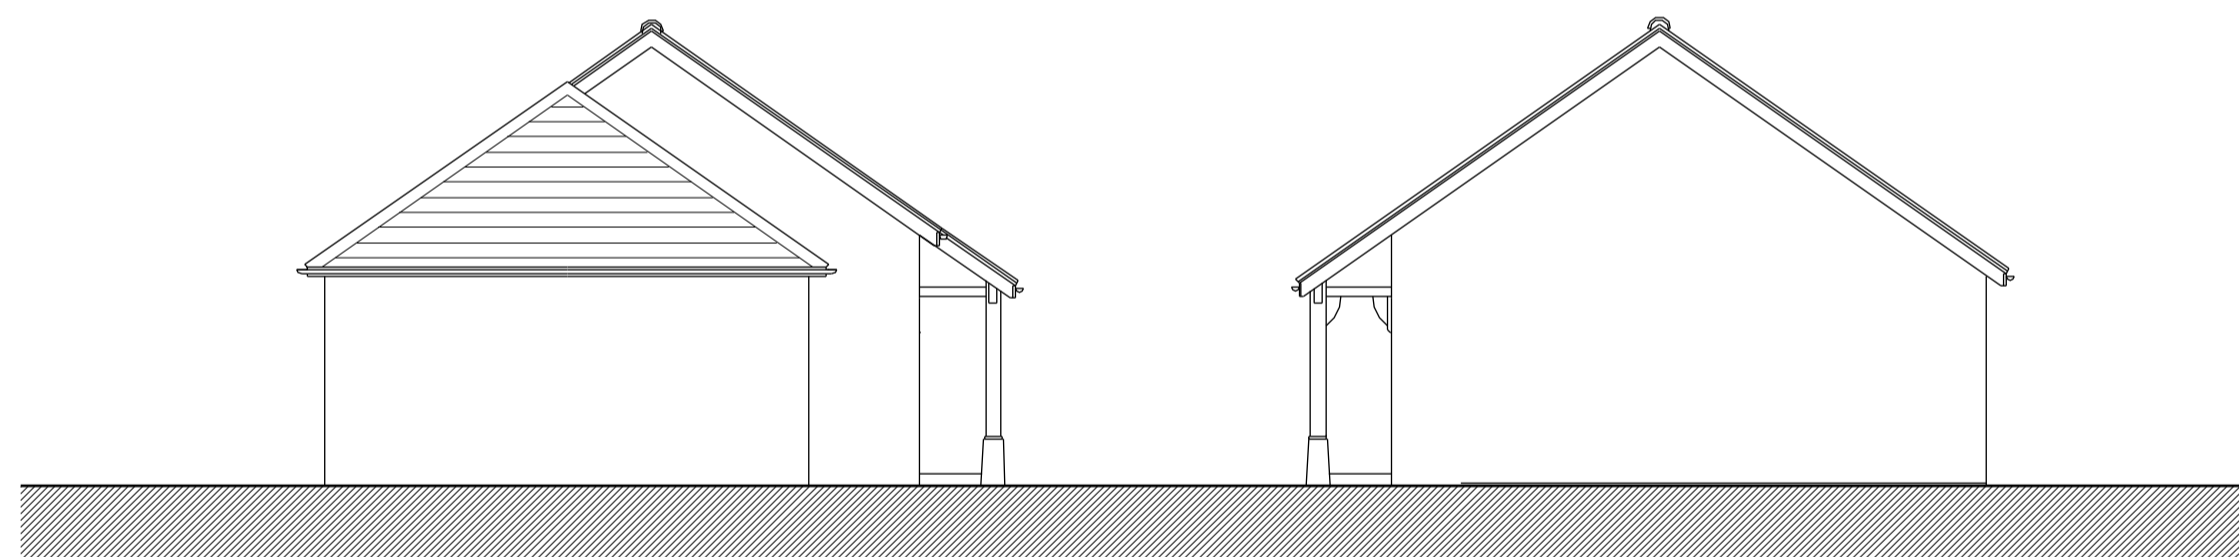

left side elevation - plot 7

right side elevation - plot 7



front elevation - plots 7-8

